








Stadt Zürich
Tiefbauamt
Vorprojekt
Giesshübelsteg Nord
 Eichstrasse bis Sihlufer

Auflageplan gemäss §13 StrG

Situation 1:200, Schnitte 1:100 / 20

Projektant ARW Schmid AG Seefeldstrasse 14 CH-8003 Winterthur Tel. +41 52 260 52 52 winterthur@arw.com www.arw.ch	Ausfertigung für Bauw. / Capr. lre / bnd TAZ-Markierung BOR	Datum 07.11.2023	Format A0 / 168	TAZ Bau-Nr. 20146	Plan-Nr. 20146-13
---	---	---------------------	--------------------	----------------------	----------------------

Von Direktorin genehmigt, TAZ Projektleitung:

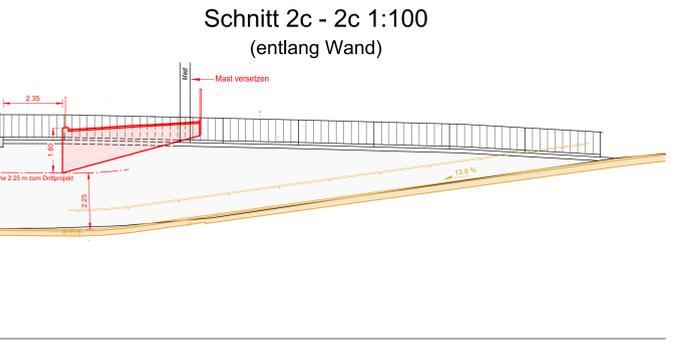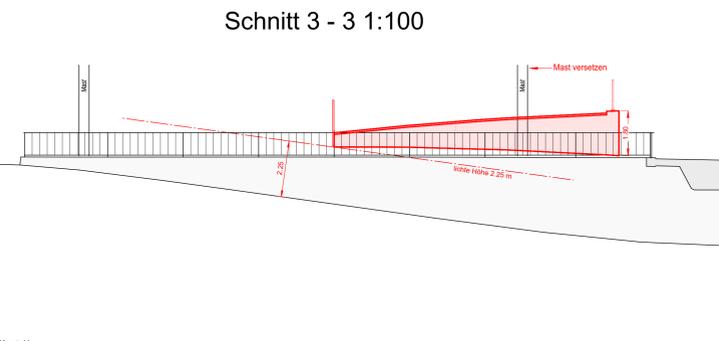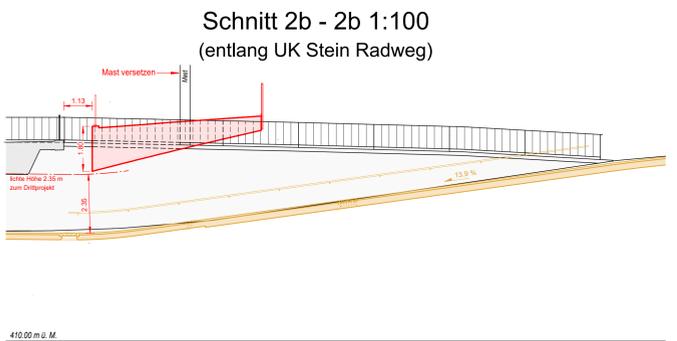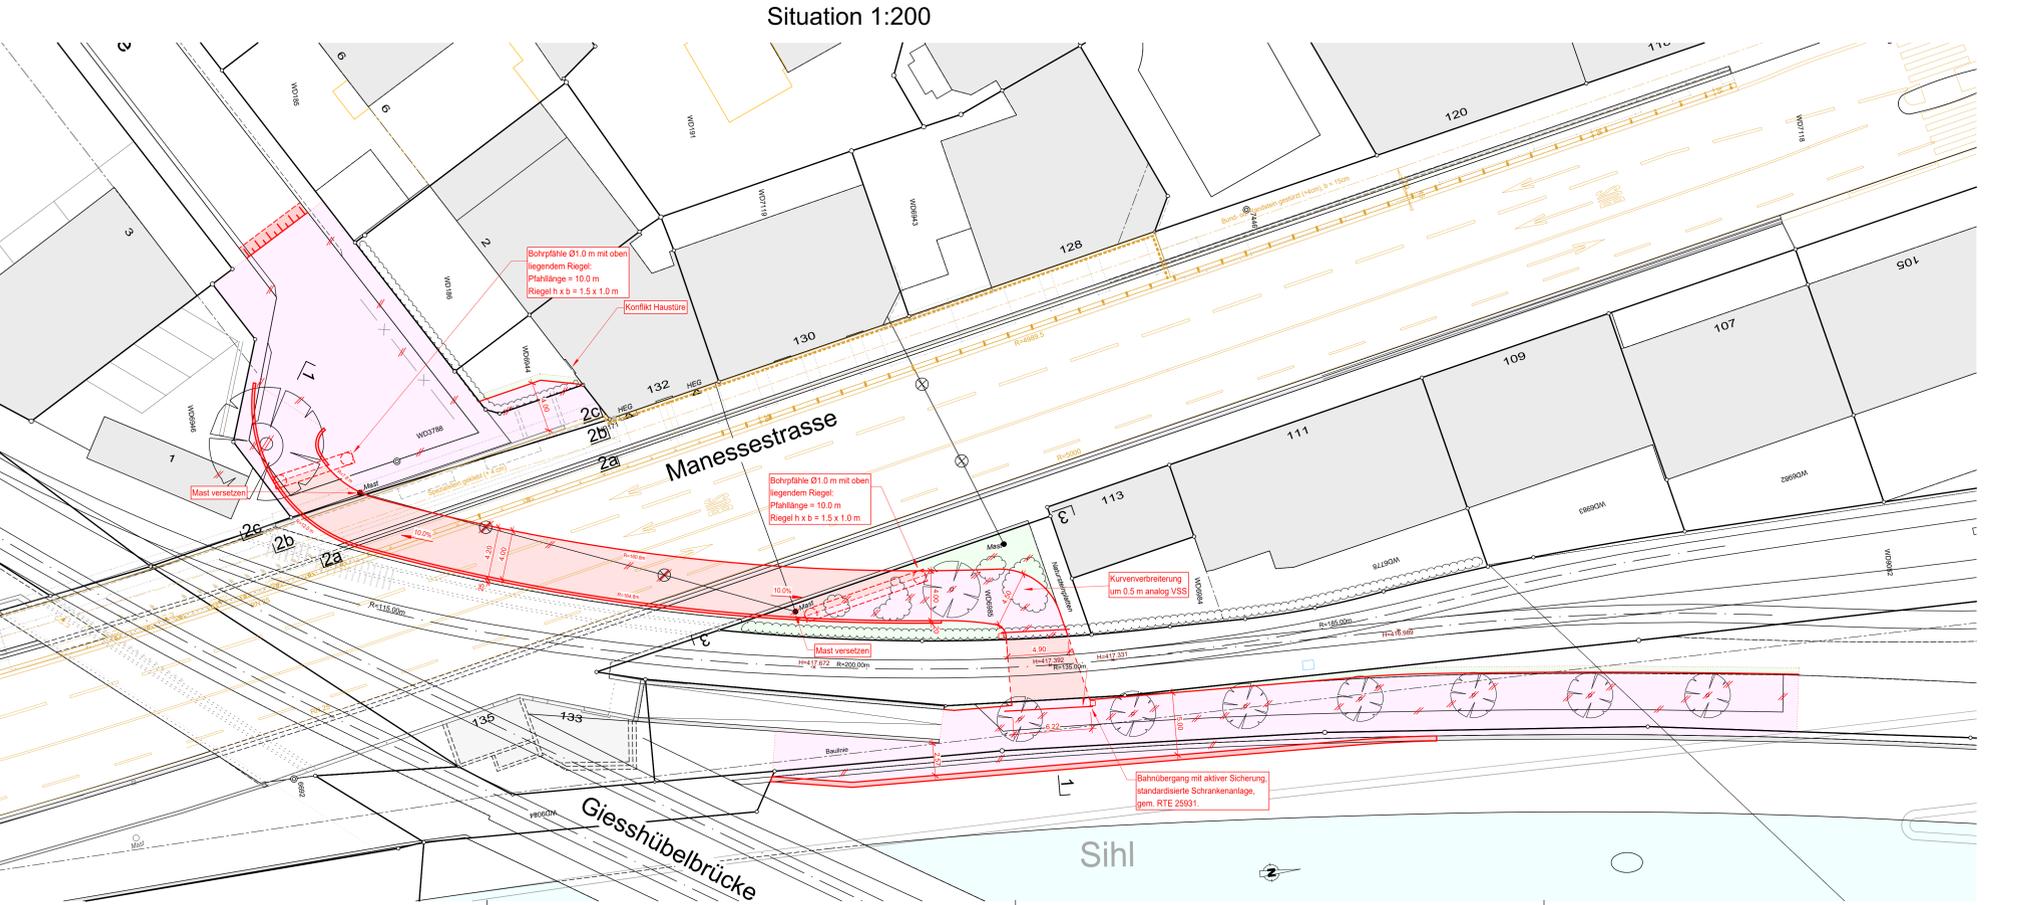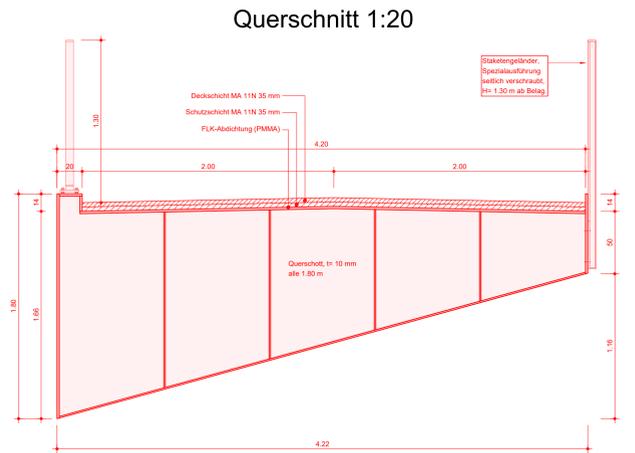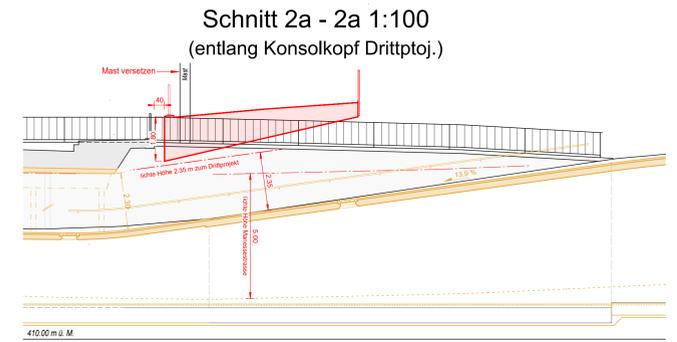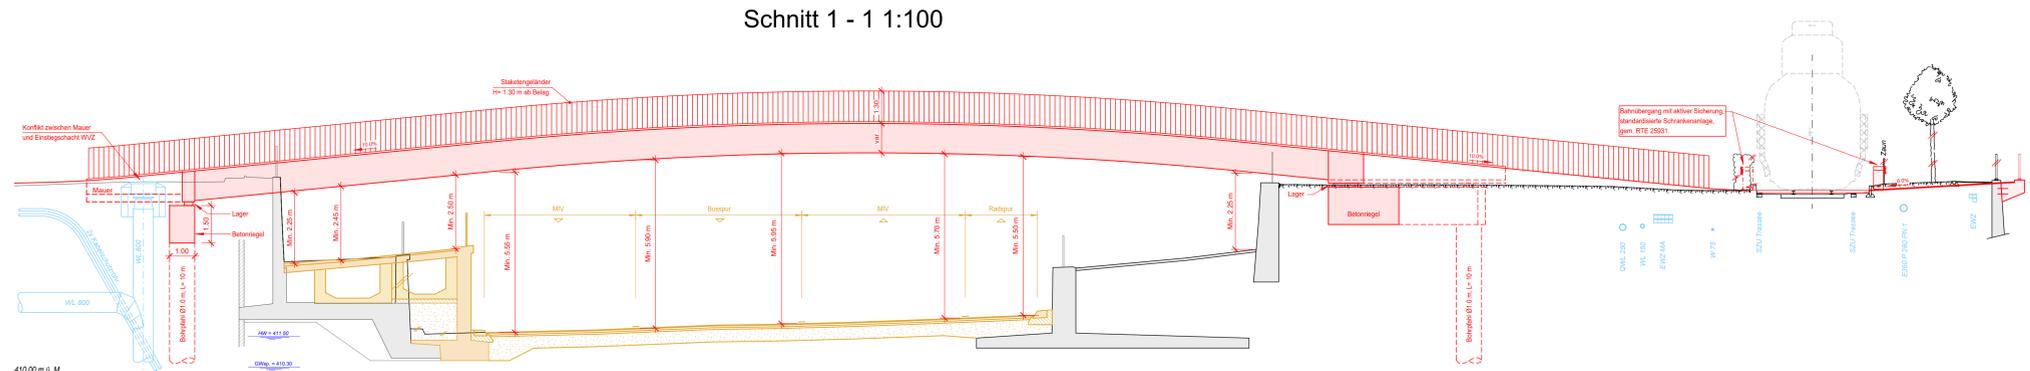

Legende	Bestehend	Projektiert
Fussgängerflächen		[Red line]
Drittprojekt		[Yellow line]
Gebäude	[Grey rectangle]	[Red rectangle]
Grünflächen / Rabatten		[Red rectangle]
Baum / Baumkranz	[Green circle]	[Red circle]
Mauern, Treppen	[Grey U-shape]	[Red U-shape]
öffentliche Beleuchtung (o.B.)	[Circle with X]	[Circle with X]
Inselstützpfosten (IP)	[Star symbol]	[Red star symbol]
Verkehrsregelanlage (VRA)	[Triangle]	[Red triangle]
Private Zu- + Wegfahrt	[Arrow]	[Red arrow]
Houseingang	[House icon]	[Red house icon]
Verkehrstafel / Zentrale Parkuhr	[Star with ZFU]	[Red star with ZFU]
Grenzpunkte / Grenzlinien	[Line]	[Red line]
Randstein	[Line]	[Red line]
Randsteinabsenkungen	[Line]	[Red line]
Belagsrampe	[Line]	[Red line]
Bundstein	[Line]	[Red line]
Bord- und Wasserstein	[Line]	[Red line]
Belagsgrenze	[Line]	[Red line]
Markierungen:		
Fussgängerstreifen	[Line]	[Red line]
kein Vortritt	[Line]	[Red line]
Parkplätze öffentlich (P)	[Line]	[Red line]
Parkplätze privat (PP)	[Line]	[Red line]
Bushaltestelle	[Line]	[Red line]
Taktiv-visuelle Markierung	[Line]	[Red line]